

RECEIVED WITH  
SUR GEN'L LETTER  
MAY 12 1902


Replat-3398, Sept. 3, 1902

**PLAT of ISLANDS**  
in Burntside Lake in  
Section No. 30 T. 63 N. R. 13 W. 4<sup>th</sup> P. M. Minn.

Surveyed Feb. 20-28, 1902.

BY  
F. O. Cooley, D.S.

Under Special Instructions dated Jan. 21, 1902.

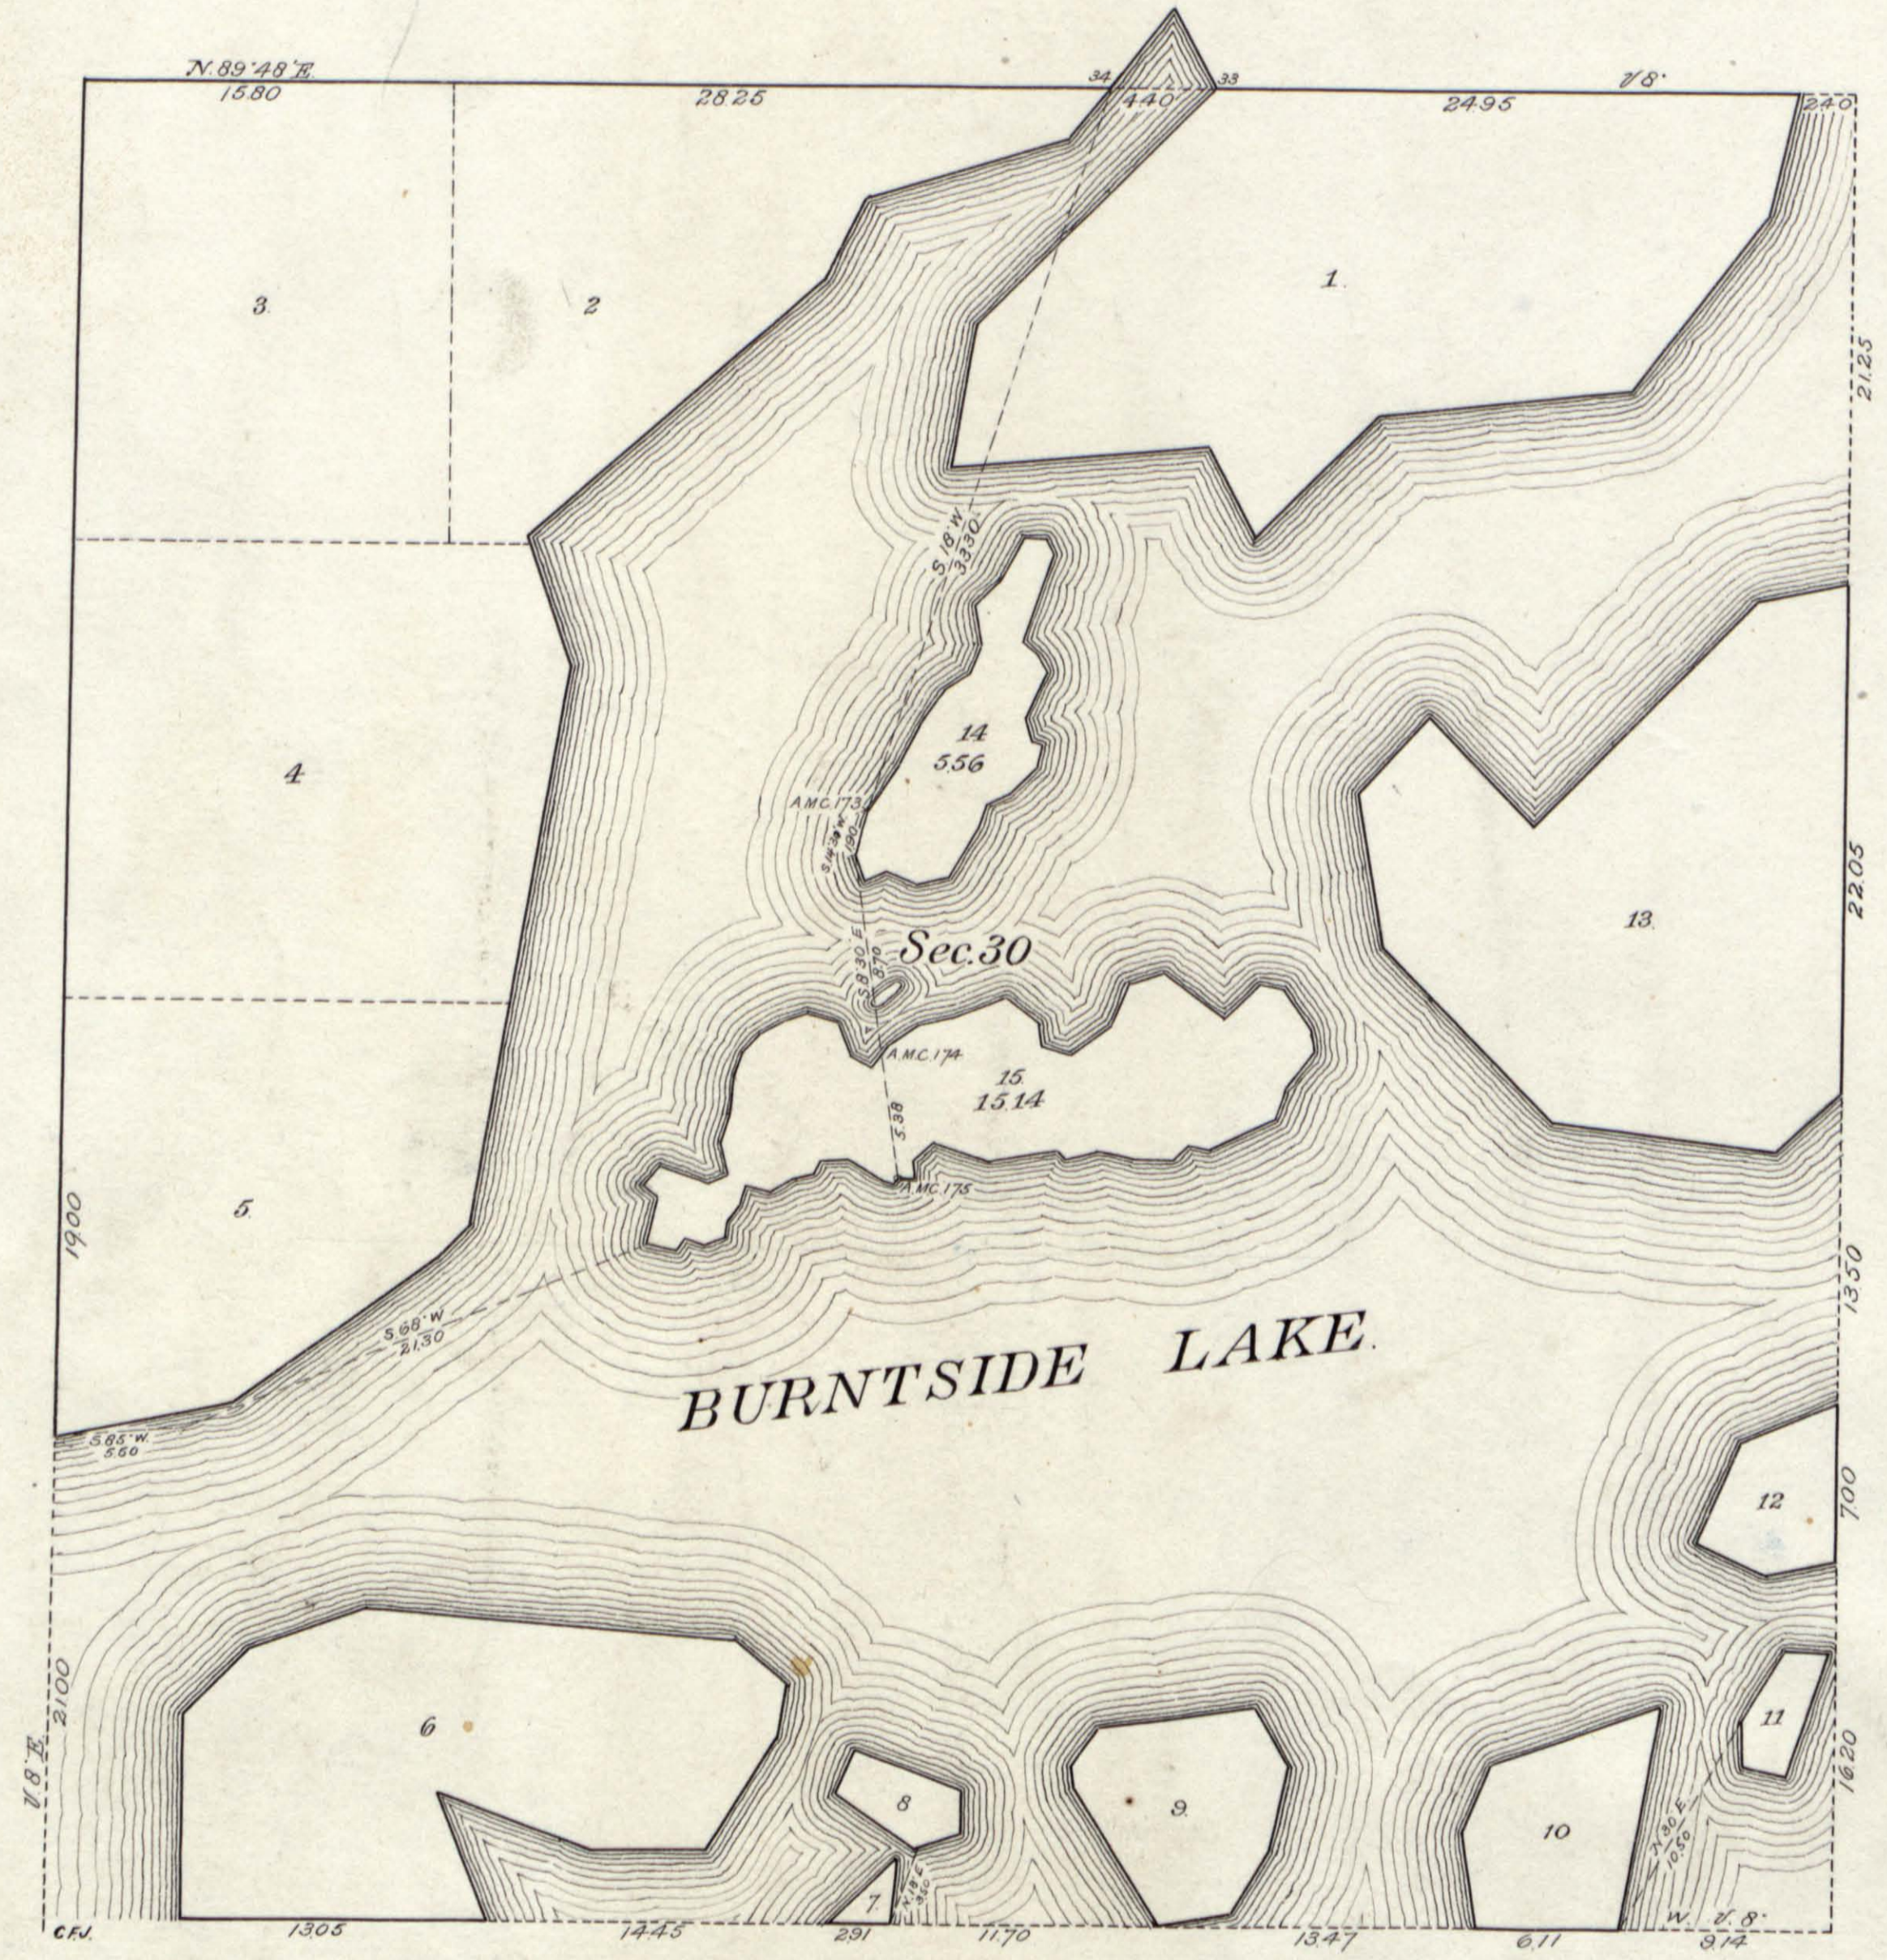

The above plat of islands in Burntside Lake, in Section 30, T. 63 N. R. 13 W. 4<sup>th</sup> P. M. Minnesota is strictly conformable to the field notes of the survey thereof on file in this office which have been examined and approved.

Surveyor General's Office  
St. Paul, Minn. May 12, 1902.

*F. V. Warner*  
Surveyor General

Repl. Oct. 24, 02