


PLAT OF AN ISLAND
in
Burntside Lake,
Sec. 22, T. 63 N., R. 13 W., 4th Prin. Mer.,
MINNESOTA.

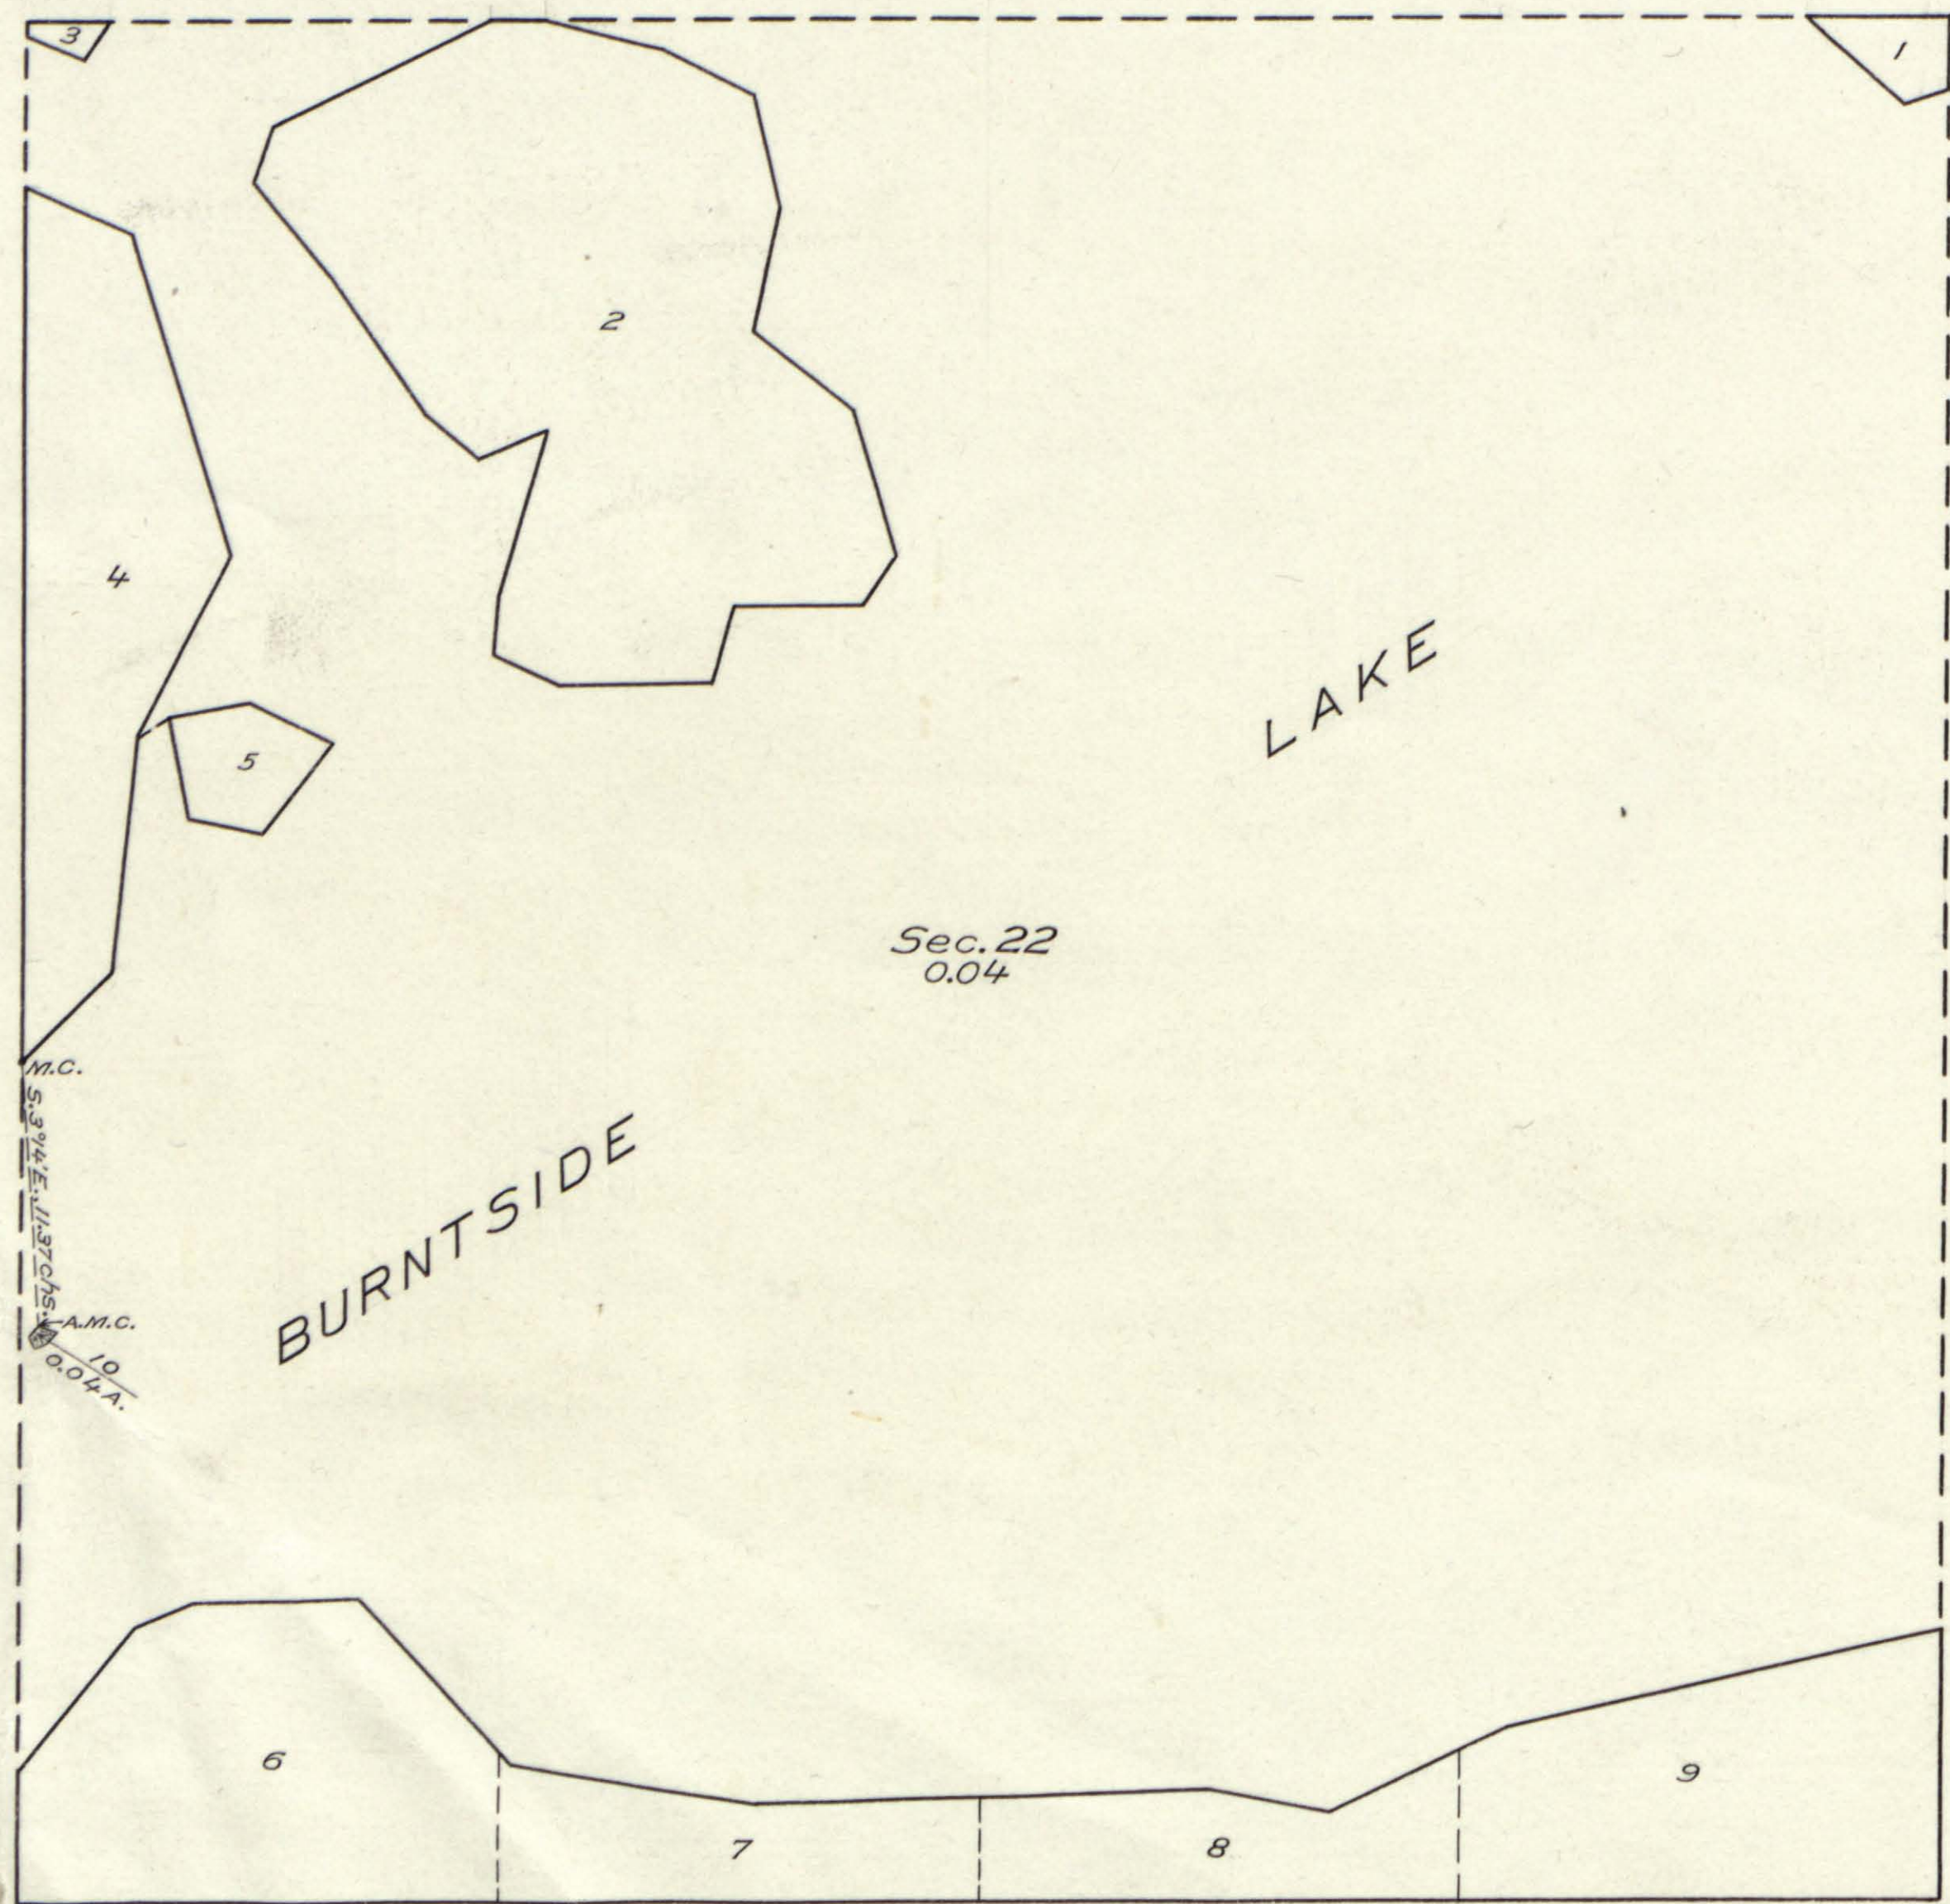


LEGEND.

Scale: 1 inch = 10 chains.

Surveyed by Earl G. Harrington, U. S. Cadastral Engineer, on July 28, 1923, under special instructions for Group No. 15, Minnesota, dated May 8, 1923, issued by Frank M. Johnson, Supervisor of Surveys, which were approved by the Commissioner of the General Land Office on May 26, 1923.

Area of lands surveyed = 0.04 Acres.
Areas of previously surveyed lands not shown.

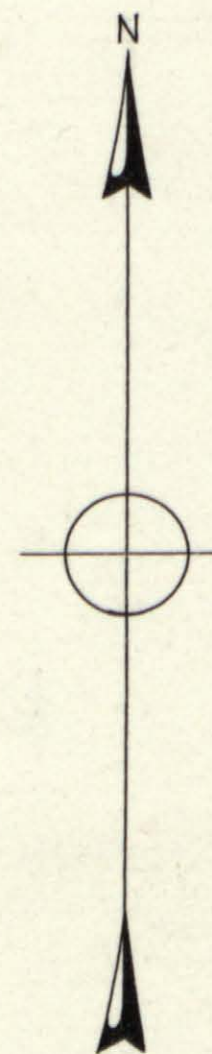

The undersigned hereby certifies that the survey delineated upon this plat has been executed under his general direction and in accordance with the approved special instructions, issued pursuant to authority contained in office letter 1063202 "E" J H B, dated December 15, 1922, and that the plat and the field notes of the survey have been carefully verified.

Denver, Colorado.
August 12, 1924.

Frank M. Johnson
Supervisor of Surveys.

BRN

777
Department of the Interior,
General Land Office.
Washington, D. C., December 17, 1924.

The above plat of an Island in Burntside Lake in Section 22, Township 63 North, Range 13 West, of the 4th Principal Meridian, in the State of Minnesota, is strictly conformable to the field notes of the survey thereof, on file in this office, which have been examined and approved.

William Spry
Commissioner and ex officio
U. S. Surveyor General for Minnesota.

DUPLICATE PLAT

The following annotations
are not a part of this Plat

268847 A.D. Kilders
Received with Surveyor General's
letter of Nov. 24, 1924.
Posted in Div. 10 Feb. 26, 1925.
Vol. 59 p. 217. H.C.
Township Plat filed with R. and R.

Miscellaneous