
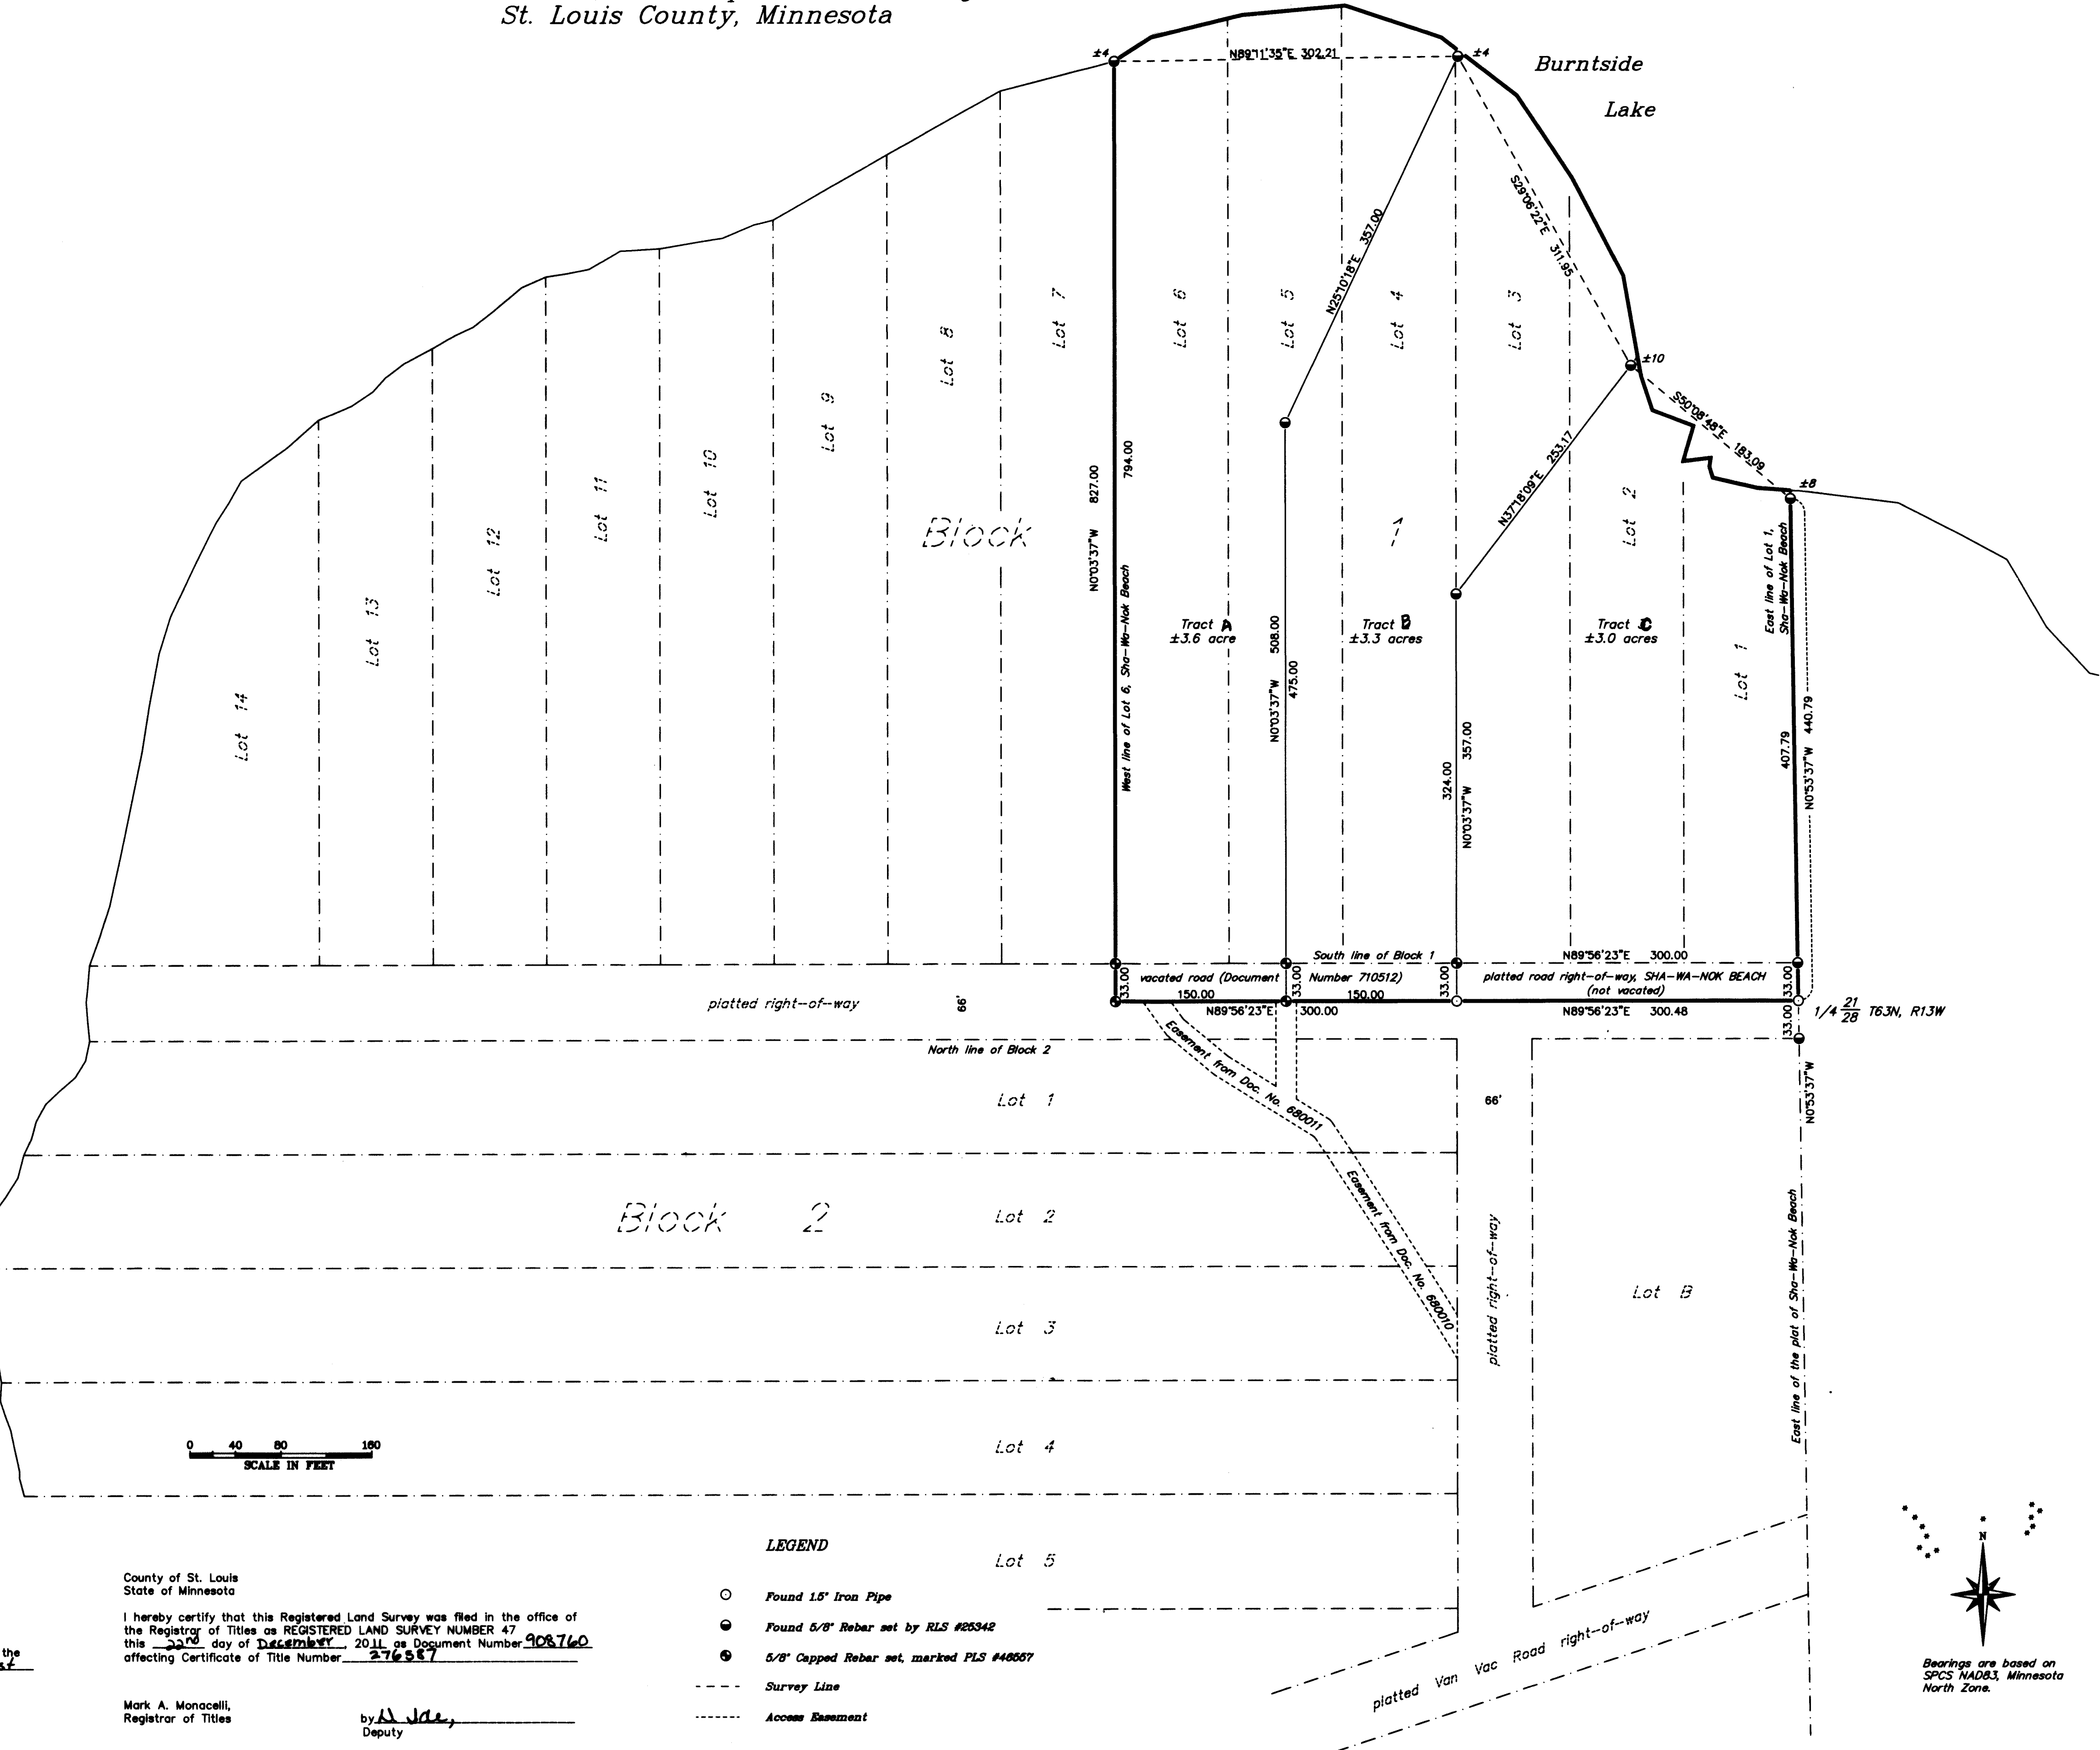


AMR  
DL  
11/11

# REGISTERED LAND SURVEY NUMBER 47

Located In Lots 1-6, inclusive, Block 1,  
in the plat of SHA-WA-NOK BEACH  
in Sections 21 and 28, Township 63 North, Range 13 West  
St. Louis County, Minnesota

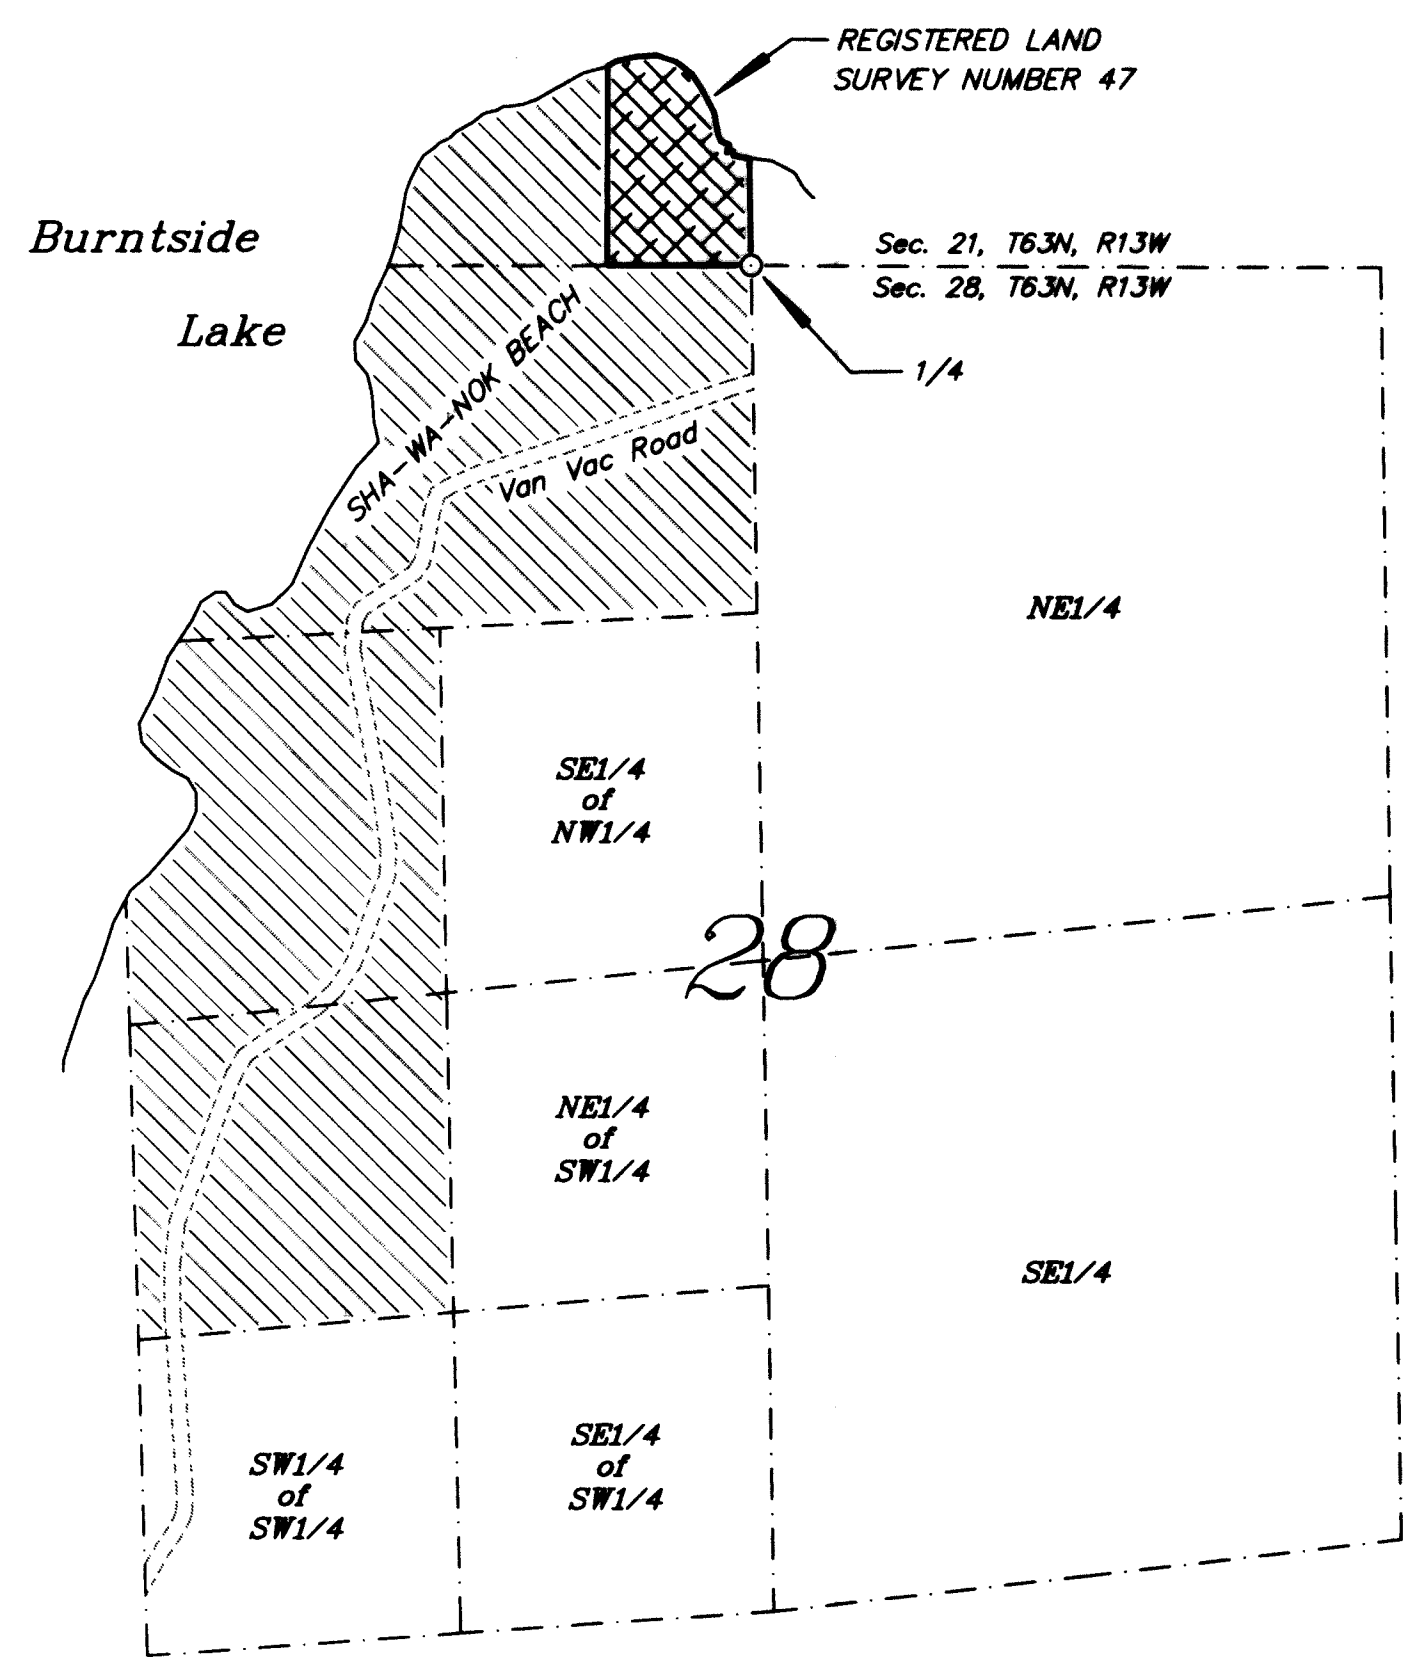

I hereby certify that in accordance with the provisions of Chapter 508, Minnesota Statutes of 1949, as amended, I have surveyed the following described tracts of land in the County of St. Louis, State of Minnesota, to wit:

- Lot 1, Block 1, SHA-WA-NOK BEACH
- Lot 2, Block 1, SHA-WA-NOK BEACH
- Lot 3, Block 1, SHA-WA-NOK BEACH
- Lot 4, Block 1, SHA-WA-NOK BEACH
- Lot 5, Block 1, SHA-WA-NOK BEACH
- Lot 6, Block 1, SHA-WA-NOK BEACH

County of St. Louis, State of Minnesota.

Excepting all ores and minerals in, upon, or under the lands above described.

I hereby certify that this survey shown hereon is a correct delineation of said survey, dated this 12<sup>th</sup> day of October, 2011.

Mike Smith  
Mike Smith, PLS #46557

I hereby certify that this Registered Land Survey has been checked and approved this 14<sup>th</sup> day of Oct, 2011.

by Thomas J. O'Malley  
Thomas J. O'Malley, St. Louis County Surveyor

Approved Dec. 20, 2011 by the St. Louis County Board of Commissioners

Stephen O'Neil Donald Bredel  
Chair Attest

**NORTHERN LIGHTS SURVEYING CO.**  
1518 8th St. So.  
Virginia, MN, 55792  
Phone: (218) 741-2575  
nlsurveying@questoffice.net

SECTION: \_\_\_\_\_  
TOWNSHIP: NORTH  
RANGE: WEST  
COUNTY: St. Louis

County of St. Louis  
State of Minnesota  
I hereby certify that taxes payable in 2011 and prior years have been paid for the land described on this REGISTERED LAND SURVEY NUMBER 47 dated this 21<sup>st</sup> day of December, 2011.  
Nancy J. Peterson, Deputy  
St. Louis County Auditor

County of St. Louis  
State of Minnesota  
I hereby certify that this Registered Land Survey was filed in the office of the Registrar of Titles as REGISTERED LAND SURVEY NUMBER 47 this 22<sup>nd</sup> day of December, 2011 as Document Number 908760 affecting Certificate of Title Number 276557.  
Mark A. Monacelli,  
Registrar of Titles  
by D. J. J. J.  
Deputy

- LEGEND**
- Found 1.5" Iron Pipe
  - Found 5/8" Rebar set by RLS #26342
  - 5/8" Capped Rebar set, marked PLS #46657
  - Survey Line
  - - - - - Access Easement

